


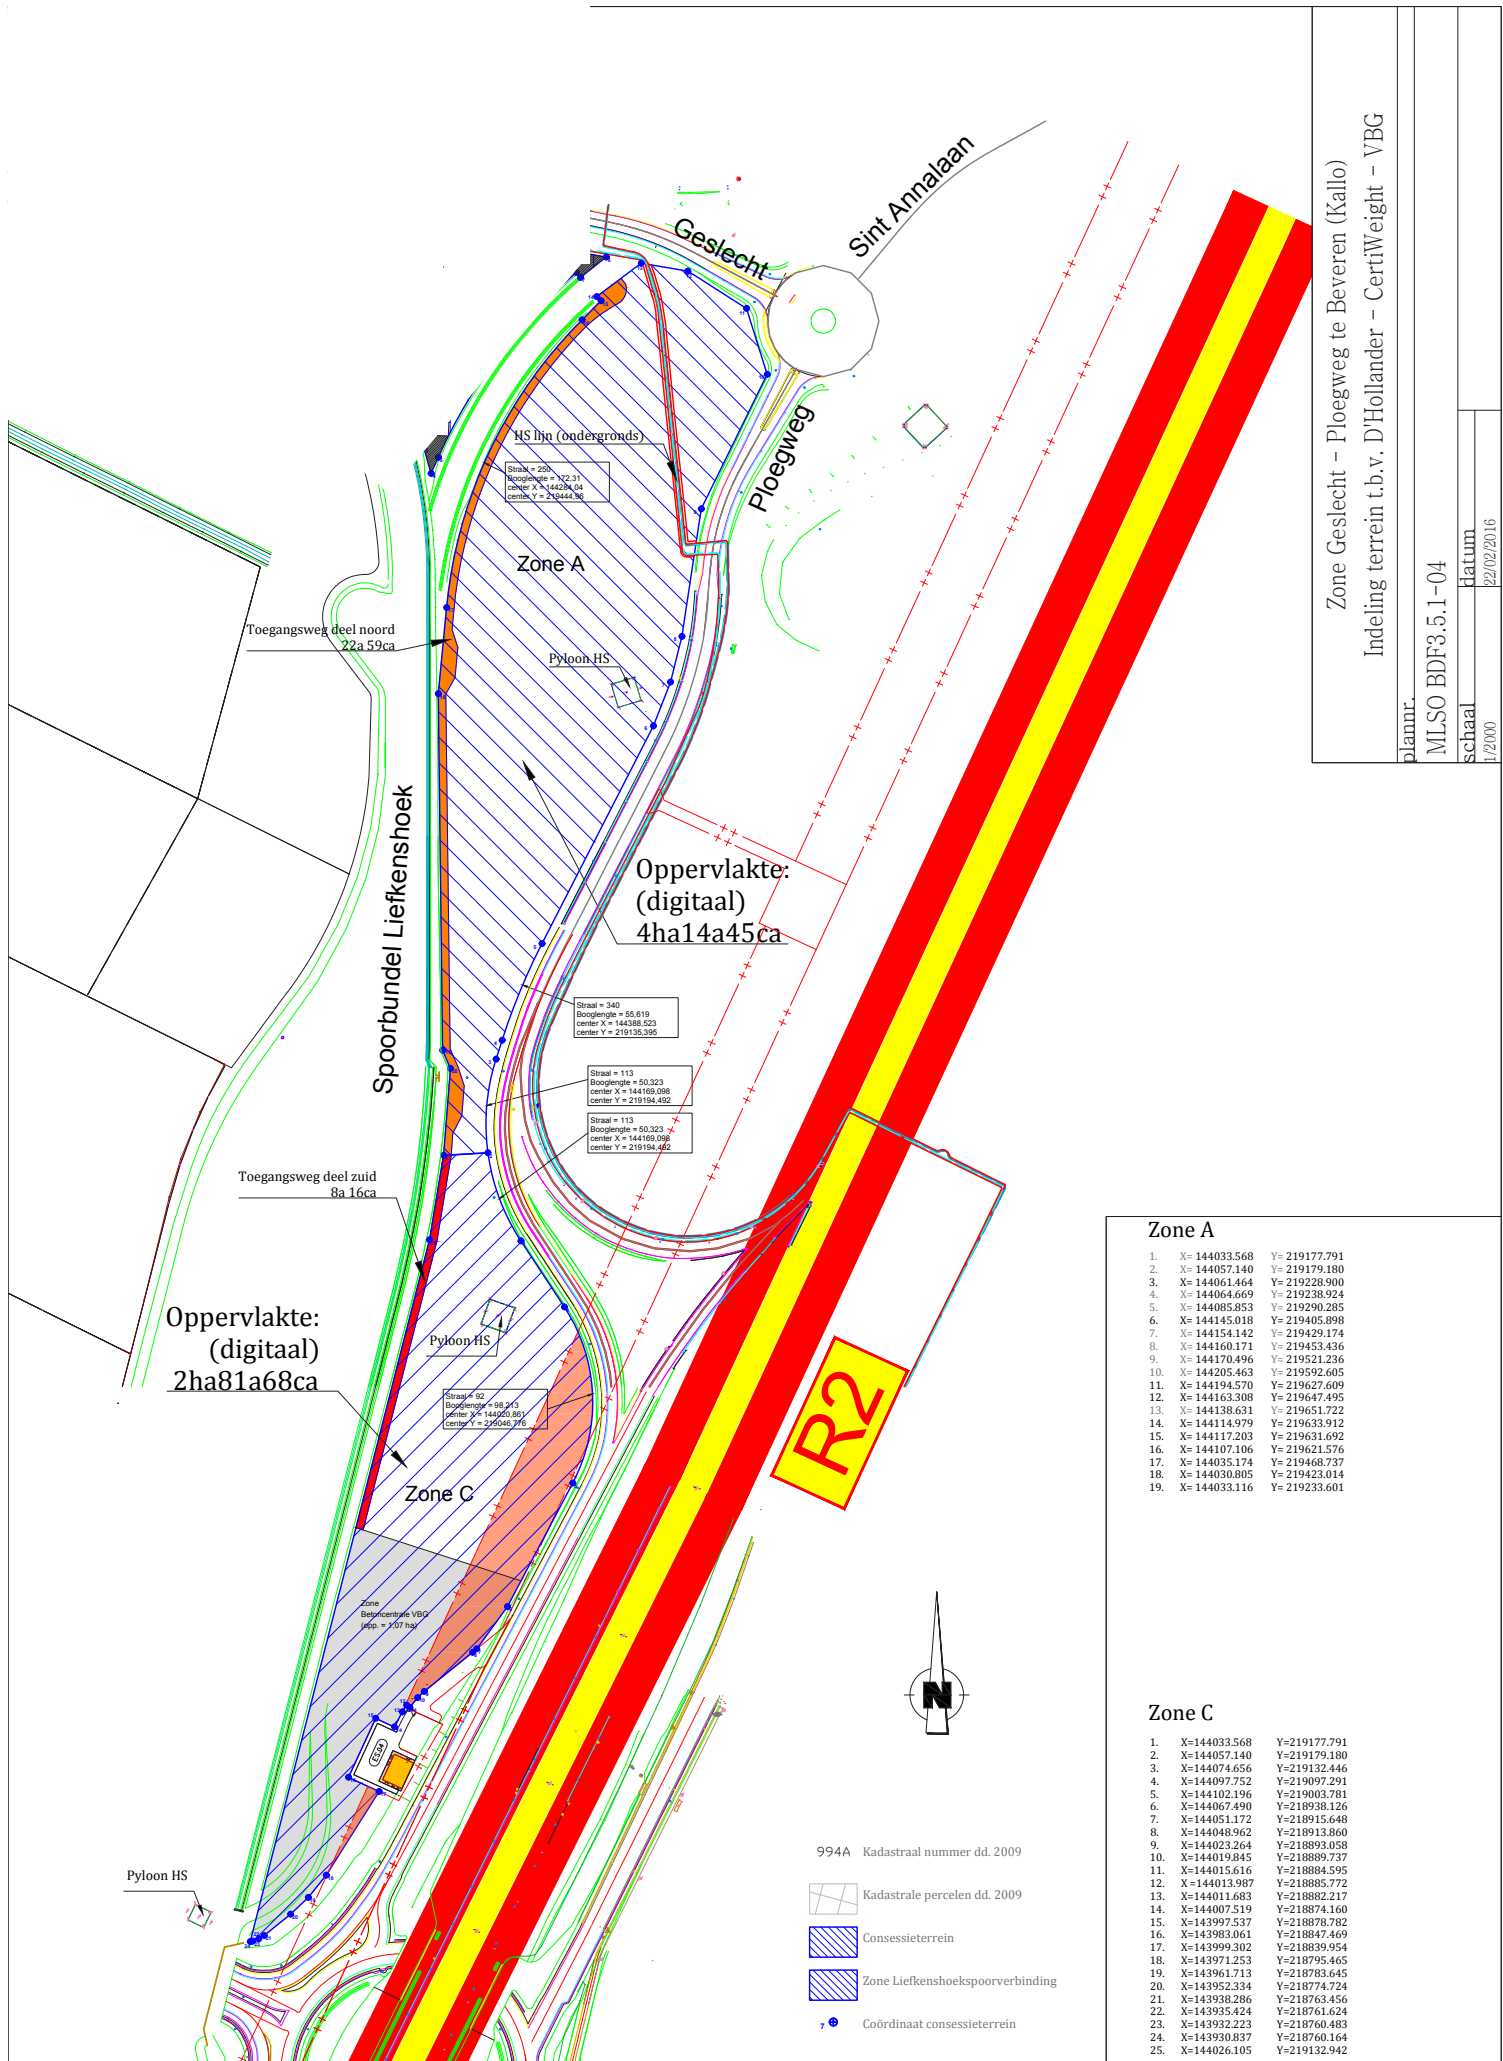

Zone Geslecht - Ploegweg te Beveren (Kallo)
Indeling terrein t.b.v. D'Hollander - CertiWeight - VBG

plannr.
MLSO BDF3.5.1-04
schaal
1/2000
datum
22/02/2016

Zone A

1.	X= 144033.568	Y= 219177.791
2.	X= 144057.140	Y= 219179.180
3.	X= 144061.464	Y= 219228.900
4.	X= 144064.669	Y= 219238.924
5.	X= 144085.853	Y= 219290.285
6.	X= 144145.018	Y= 219405.898
7.	X= 144154.142	Y= 219429.174
8.	X= 144160.171	Y= 219453.436
9.	X= 144170.496	Y= 219521.236
10.	X= 144205.463	Y= 219592.605
11.	X= 144194.570	Y= 219627.609
12.	X= 144163.308	Y= 219647.495
13.	X= 144138.631	Y= 219651.722
14.	X= 144114.979	Y= 219633.912
15.	X= 144117.203	Y= 219631.692
16.	X= 144107.106	Y= 219621.576
17.	X= 144035.174	Y= 219468.737
18.	X= 144030.805	Y= 219423.014
19.	X= 144033.116	Y= 219233.601

Zone C

1.	X= 144033.568	Y= 219177.791
2.	X= 144057.140	Y= 219179.180
3.	X= 144074.656	Y= 219132.446
4.	X= 144097.752	Y= 219097.291
5.	X= 144102.196	Y= 219003.781
6.	X= 144067.490	Y= 218938.126
7.	X= 144051.172	Y= 218915.648
8.	X= 144048.962	Y= 218913.860
9.	X= 144023.264	Y= 218893.058
10.	X= 144019.845	Y= 218889.737
11.	X= 144015.616	Y= 218884.595
12.	X= 144013.987	Y= 218885.772
13.	X= 144011.683	Y= 218882.217
14.	X= 144007.519	Y= 218874.160
15.	X= 143997.537	Y= 218878.782
16.	X= 143983.061	Y= 218847.469
17.	X= 143999.302	Y= 218839.954
18.	X= 143971.253	Y= 218795.465
19.	X= 143961.713	Y= 218783.645
20.	X= 143952.334	Y= 218774.724
21.	X= 143938.286	Y= 218763.456
22.	X= 143935.424	Y= 218761.624
23.	X= 143932.223	Y= 218760.483
24.	X= 143930.837	Y= 218760.164
25.	X= 144026.105	Y= 219132.942